


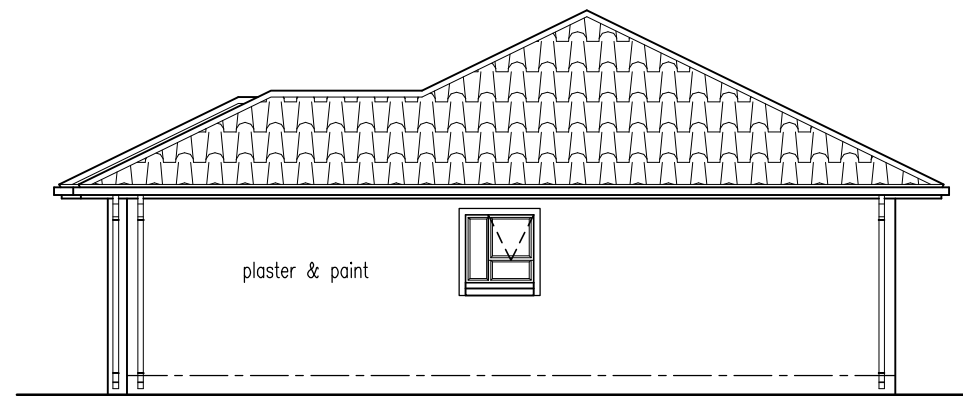
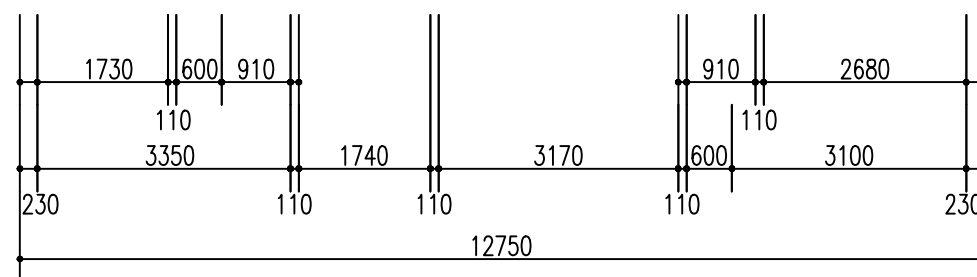
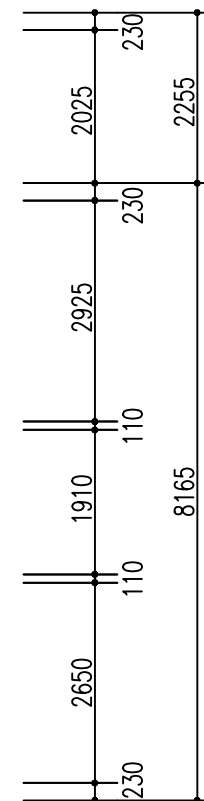


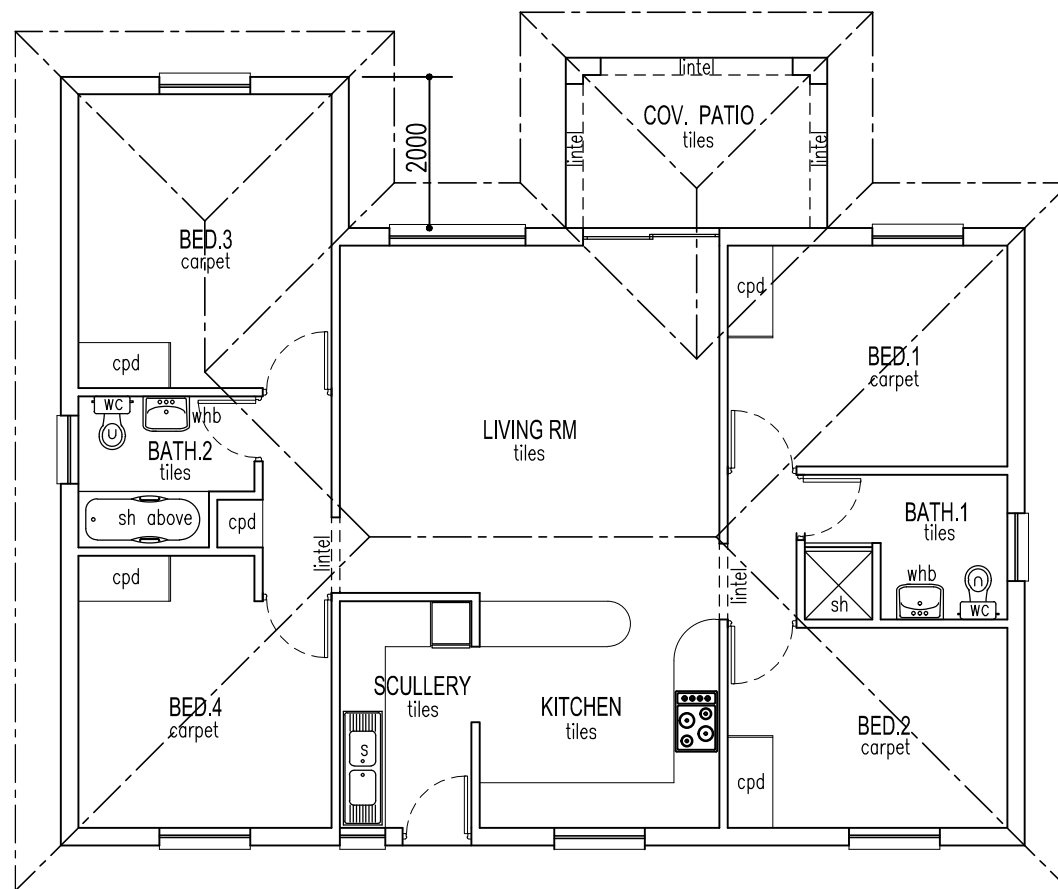

NORTH ELEVATION

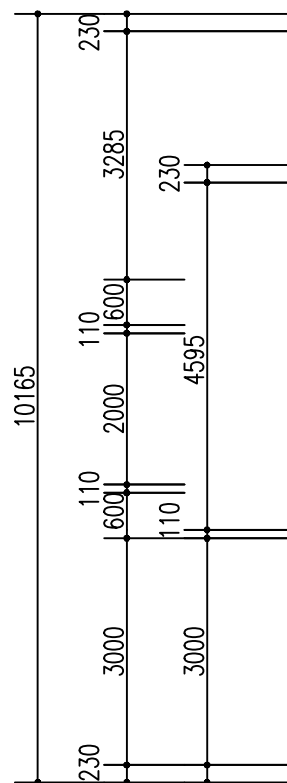

WEST ELEVATION

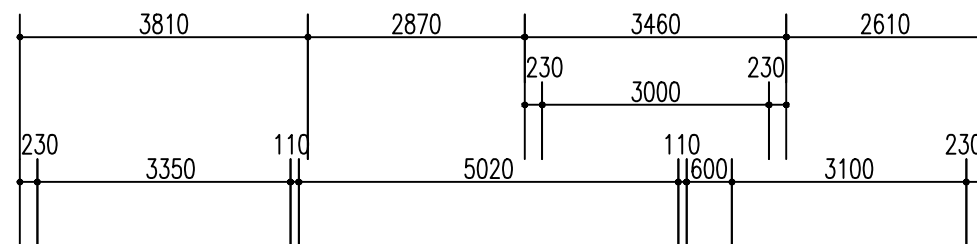


FLOOR PLAN (1:100)
 HOUSE = 111,7 sq.m.
 COV. PATIO = 7,8sq.m.
 TOTAL = 119,5sq.m.

DRAWING DESCRIPTION

SKETCH PLAN - TYPE A (North Entry)

PROJECT

PROPOSED NEW DEVELOPMENT FOR PARKRAND X19

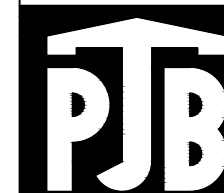

pieter bezuidenhout
 architect
 reg. no. 7477

dwg. no.
4401

7 alice avenue comet boksburg
 p o box 25820 east rand 1462

date: 22/07/2014

scale: 1:100

area: see plan

tel:- (011)892-3958
 fax:- (011)892-3958
 cell:- 082-458-4839
 e-mail:- pjb@pjb-architect.co.za
 web:- www.pjb-architect.co.za