





NORTH ELEVATION (1:100)

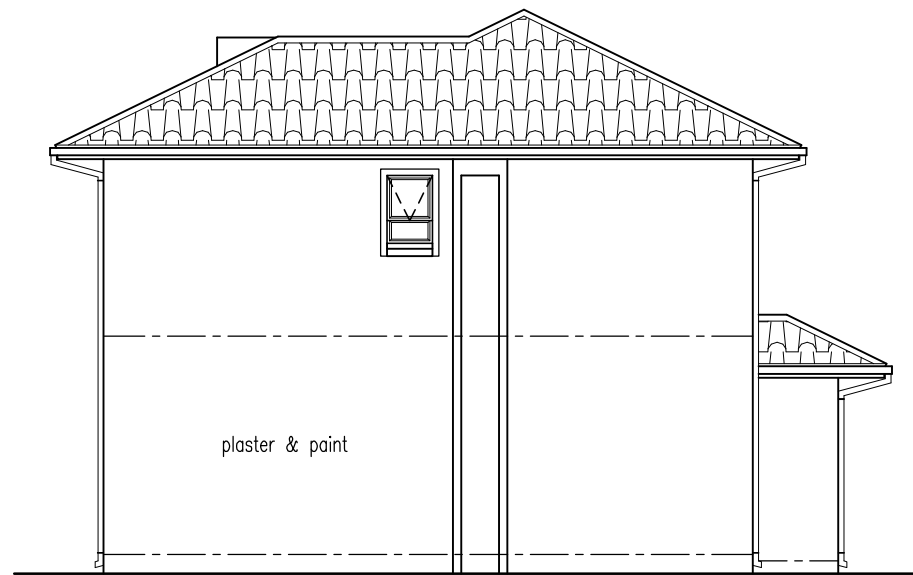

WEST ELEVATION (1:100)




SOUTH ELEVATION (1:100)

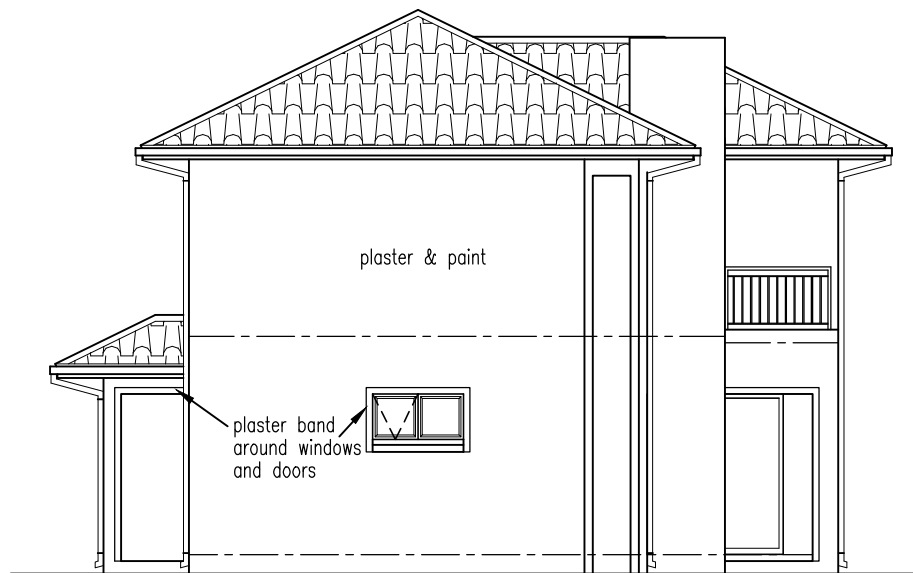

EAST ELEVATION (1:100)

DRAWING DESCRIPTION	
SKETCH PLAN – TYPE C ELEVATIONS (South Entry)	
PROJECT	
PROPOSED NEW DEVELOPMENT FOR PARKRAND x19	

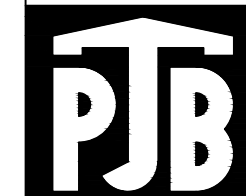

pieter bezuidenhout
architect
reg. no. 7477

dwg. no. 4401	7 alice avenue comet boksburg	p o box 25820 east rand 1462
date: 22/07/2014	tel:- (011)892-3958	
scale: 1:100	fax:- (011)892-3958	
area: see plan	cell:- 082-458-4839	
	e-mail:- pjbbez@pjb-architect.co.za	
	web:- www.pjb-architect.co.za	