



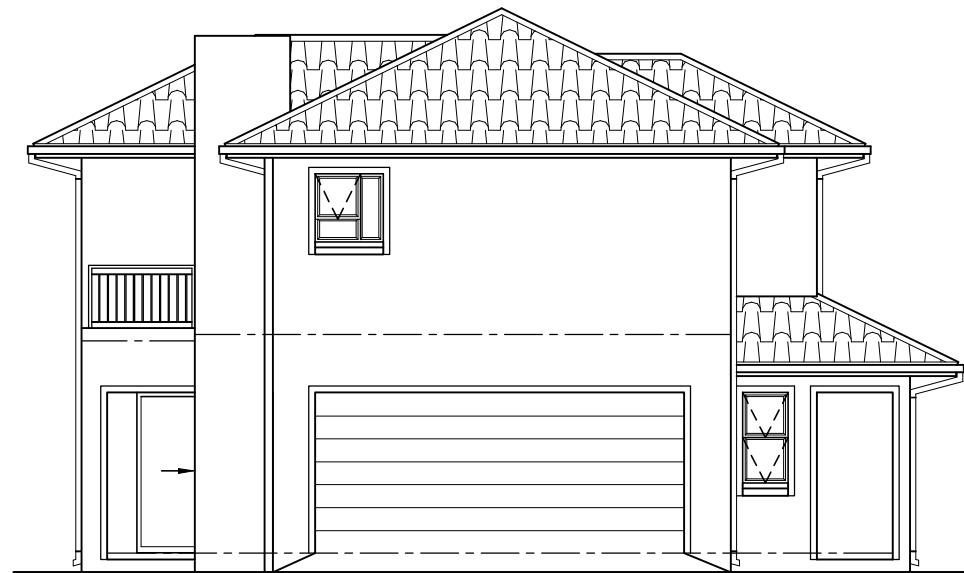


NORTH ELEVATION (1:100)

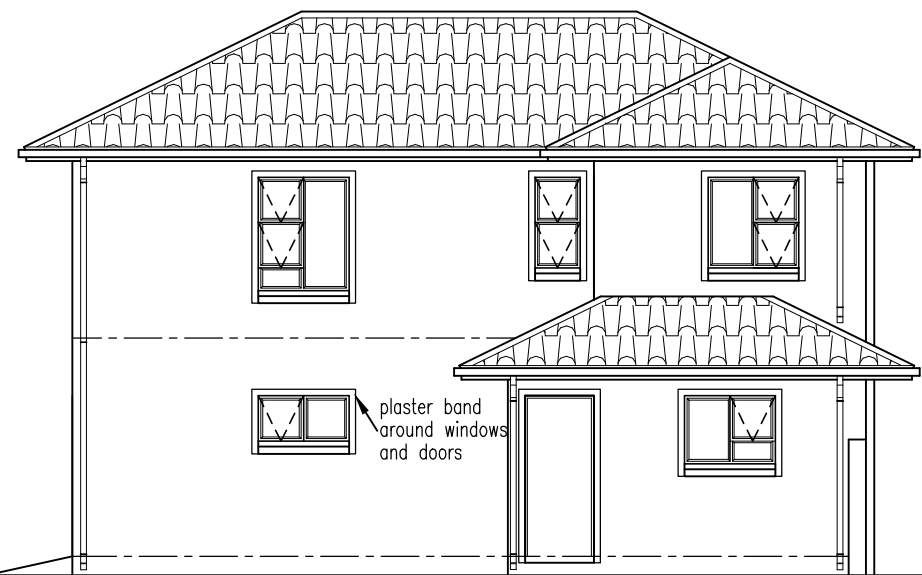

WEST ELEVATION (1:100)



SOUTH ELEVATION (1:100)

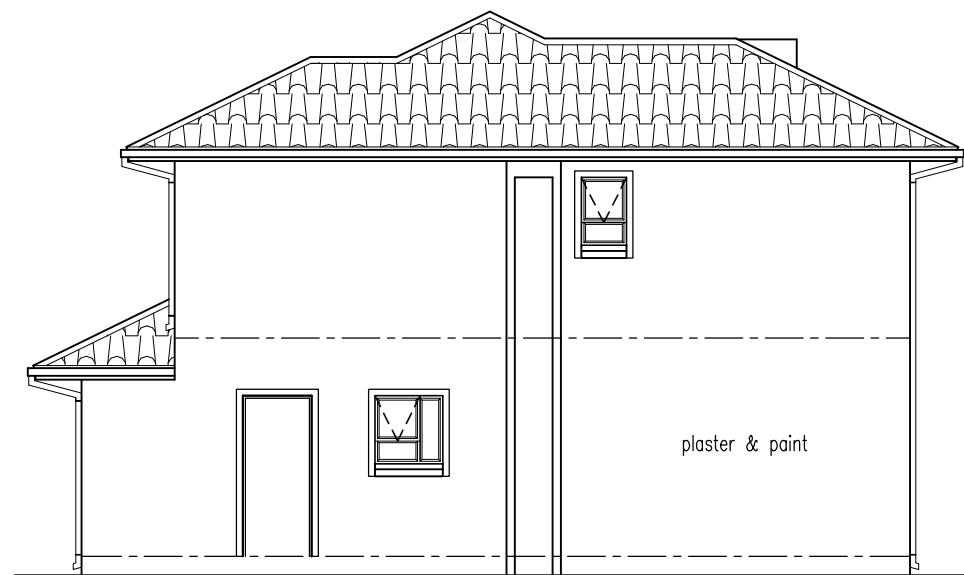

EAST ELEVATION (1:100)

DRAWING DESCRIPTION

SKETCH PLAN – TYPE E ELEVATIONS (West Entry)

PROJECT

PROPOSED NEW DEVELOPMENT FOR PARKRAND x19



pieter bezuidenhout
architect
reg. no. 7477

dwg. no.
4401

7 alice avenue
comet
boksburg

p o box 25820
east rand
1462

date: 22/07/2014

scale: 1:100

area: see plan

tel:– (011)892–3958

fax:– (011)892–3958

cell:– 082–458–4839

e-mail:– pjbbez@pjb-architect.co.za

web:– www.pjb-architect.co.za