



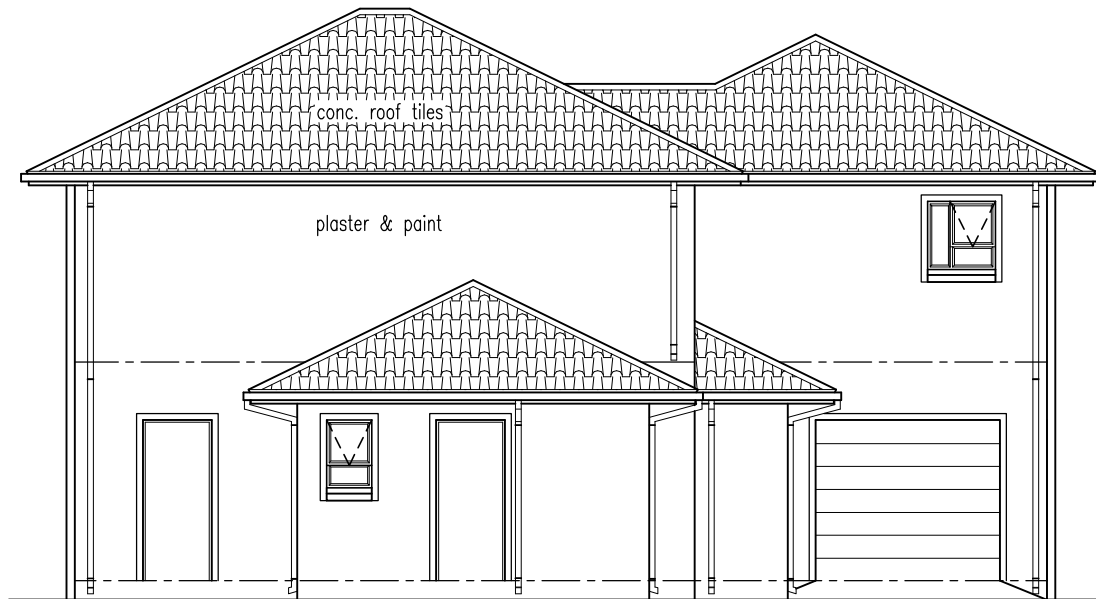


NORTH ELEVATION (1:100)

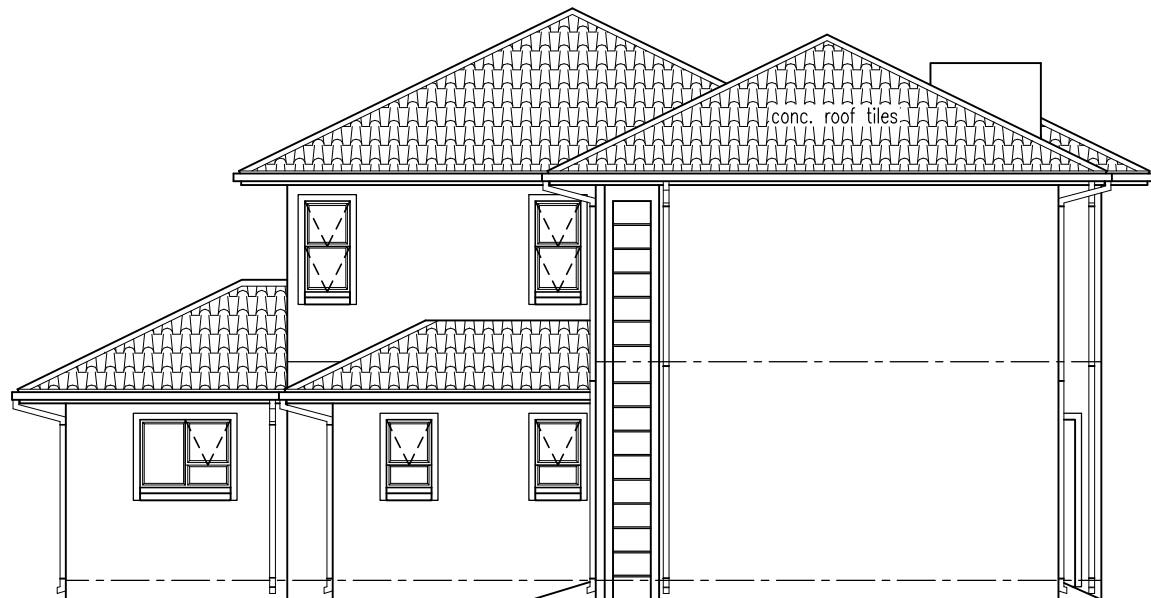

SOUTH ELEVATION (1:100)



EAST ELEVATION (1:100)

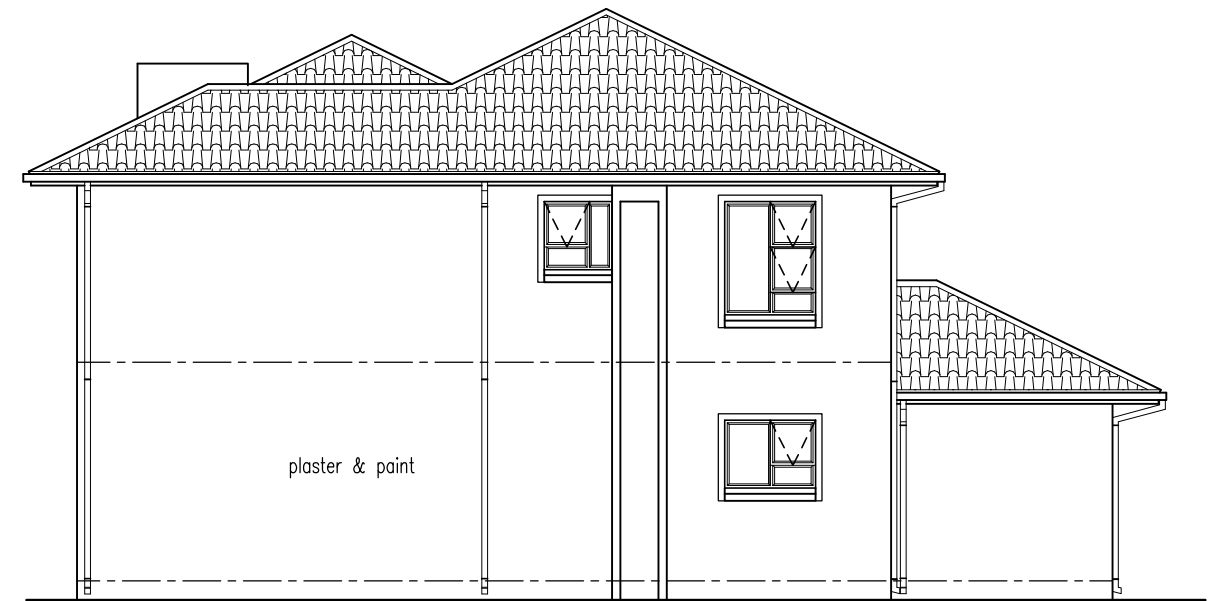

WEST ELEVATION (1:100)

DRAWING DESCRIPTION

SKETCH PLAN – TYPE F ELEVATIONS (North Entry)

PROJECT

PROPOSED NEW DEVELOPMENT FOR PARKRAND x19



pieter bezuidenhout  
architect  
reg. no. 7477

dwg. no.  
4401

7 alice avenue  
comet  
boksburg

p o box 25820  
east rand  
1462

date: 22/07/2014

scale: 1:100

area: see plan

tel:- (011)892-3958  
fax:- (011)892-3958  
cell:- 082-458-4839  
e-mail:- pjbez@pjb-architect.co.za  
web:- www.pjb-architect.co.za