


FLOOR PLAN (1:100)  
 GROUND STOREY = 110,6sq.m.  
 SERVANT'S ROOM = 13,7sq.m.  
 TOTAL GROUND STOREY = 124,3sq.m.

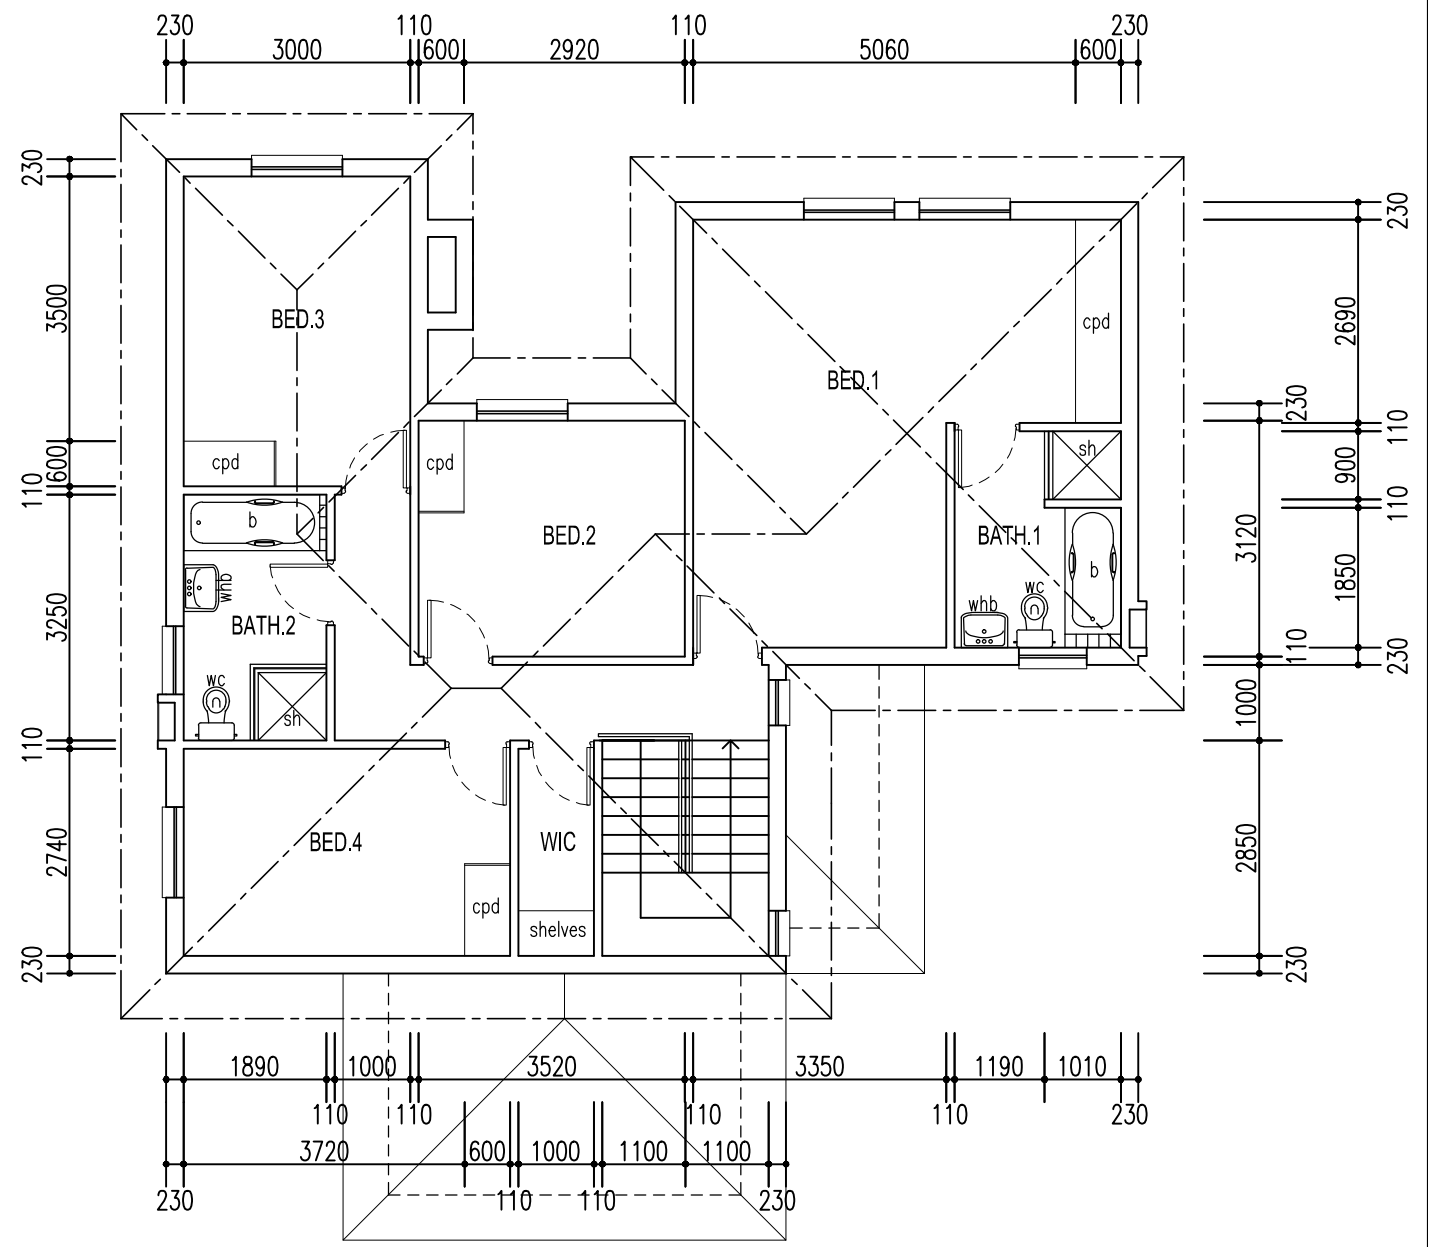

FIRST STOREY = 105,4sq.m.

<b>DRAWING DESCRIPTION</b>		
SKETCH PLAN – TYPE F PLANS (North Entry)		
<b>PROJECT</b>		
PROPOSED NEW DEVELOPMENT FOR PARKRAND x19		
<b>PJB</b>		pieter bezuidenhout architect reg. no. 7477
dwg. no. <b>4401</b>	7 alice avenue comet boksburg	p o box 25820 east rand 1462
date: 22/07/2014	tel:- (011)892-3958	
scale: 1:100	fax:- (011)892-3958	
area: see plan	cell:- 082-458-4839	
	e-mail:- pjbbez@pjb-architect.co.za	
	web:- www.pjb-architect.co.za	