

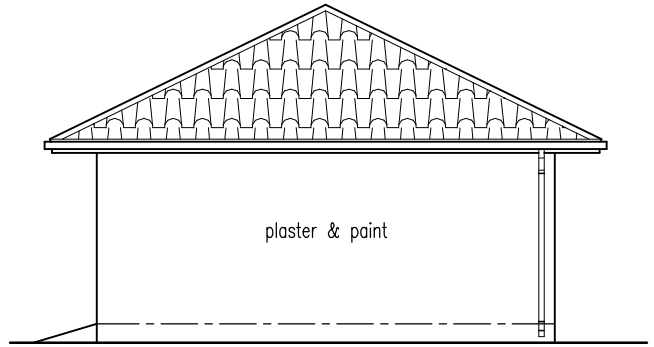


SOUTH ELEVATION

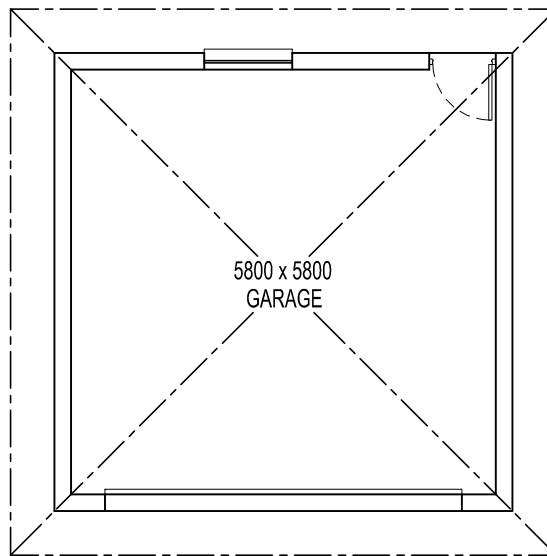

WEST ELEVATION

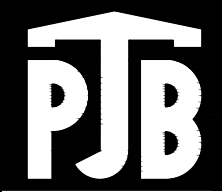

<p><u>DRAWING DESCRIPTION</u> SKETCH PLAN – Double Garage (South Entry Hip Roof)</p>	
<p><u>PROJECT</u> PROPOSED NEW DEVELOPMENT FOR PARKRAND x19</p>	
 <p>pieter bezuidenhout architect reg. no. 7477</p>	
<p>dwg. no. 4401</p>	<p>7 alice avenue comet boksburg</p> <p>p o box 25820 east rand 1462</p>
<p>date: 22/07/2014</p>	<p>tel:- (011)892-3958 fax:- (011)892-3958 cell:- 082-458-4839 e-mail:- pjbez@pjb-architect.co.za web:- www.pjb-architect.co.za</p>
<p>scale: 1:100</p>	
<p>area: see plan</p>	