



SOUTH ELEVATION (1:100)

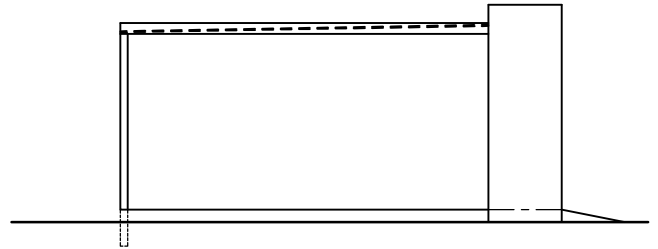


WEST ELEVATION (1:100)

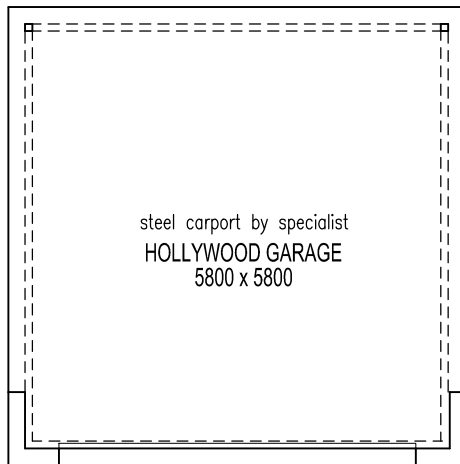

steel carport by specialist
HOLLYWOOD GARAGE
5800 x 5800

GARAGE = 39,1sq.m.
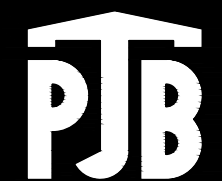
<u>DRAWING DESCRIPTION</u>	
SKETCH PLAN – Double Garage (South Entry Hollywood)	
<u>PROJECT</u>	
PROPOSED NEW DEVELOPMENT FOR PARKRAND x19	
	
pieter bezuidenhout architect reg. no. 7477	
dwg. no. 4401	7 alice avenue comet boksburg
	p o box 25820 east rand 1462
date: 22/07/2014	tel:- (011)892-3958 fax:- (011)892-3958 cell:- 082-458-4839 e-mail:- pjbez@pjb-architect.co.za web:- www.pjb-architect.co.za
scale: 1:100	
area: see plan	