




NORTH ELEVATION

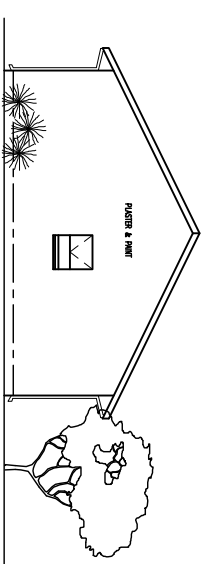





WEST ELEVATION

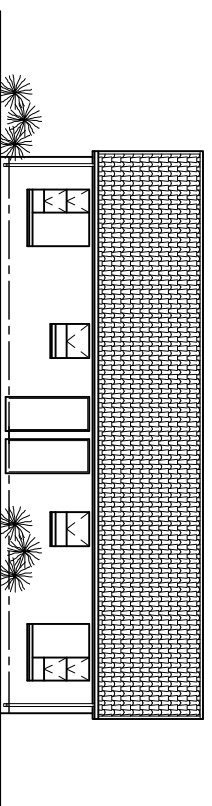

SOUTH ELEVATION

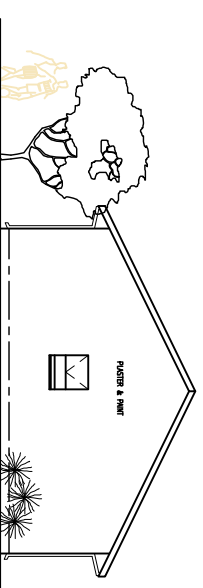

EAST ELEVATION

 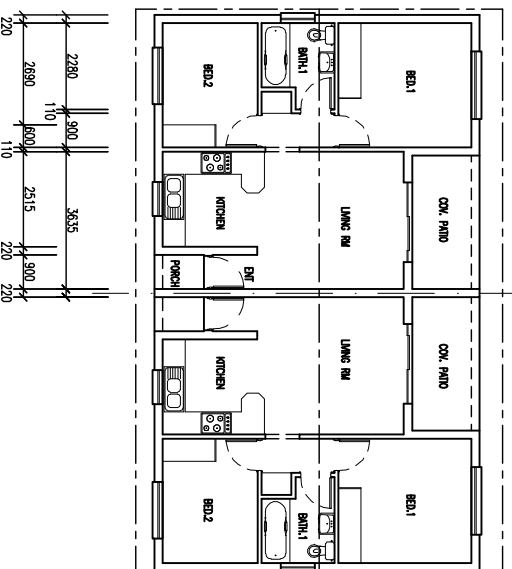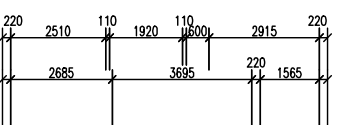 

AREA / UNIT TYPE A(S)
HOUSE = 56,650.M.
PORCH = 1,350.M.
CON. PATIO = 6,550.M.
TOTAL = 63,450.M.

DRAWING DESCRIPTION
SKETCH PLAN TYPE A(S)

PROJECT
NEW TOWNHOUSES ON PARKRAND X15
FOR CONDERE INVESTMENTS 153cc



pieter bezuidenhout
architect
reg. no. 7477

dwg. no.
4269.A(S)

7 alice avenue
corner
boksburg
p o box 25820
east rand
1462

date: 18/06/2008
scale: 1:200
area: see plan
tel:-- (011)892-3958/06
fax:-- 088(011)892-3958
cell:-- 082-458-4839
email:-- pbez@absamail.co.za
web:-- www.ptb-architect.co.za