





NORTH ELEVATION (1:100)

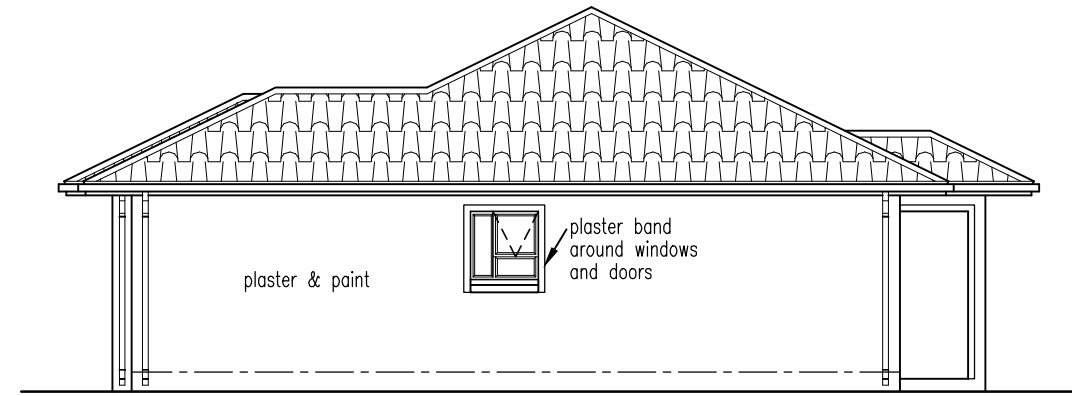


WEST ELEVATION (1:100)

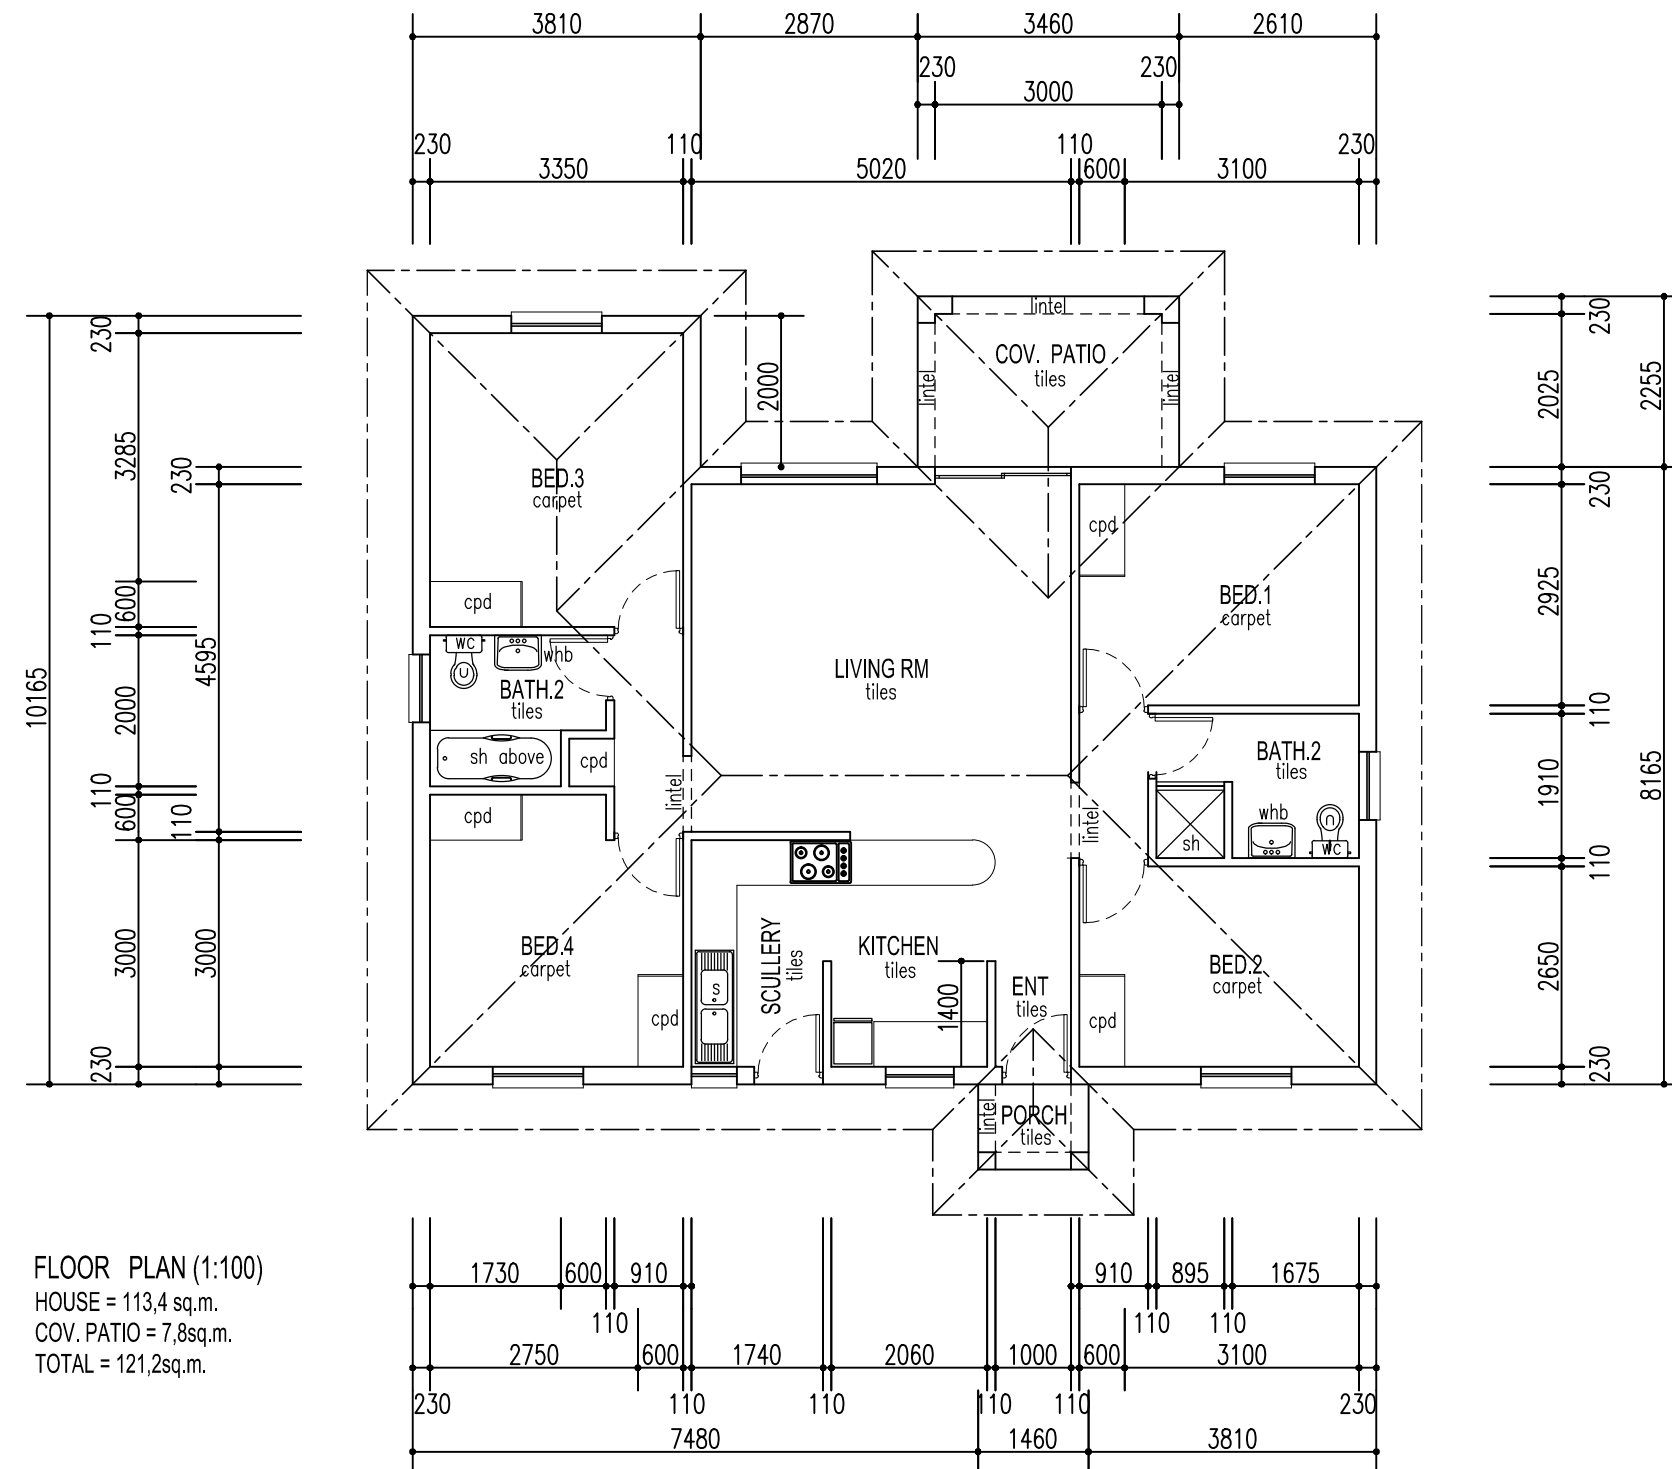

FLOOR PLAN (1:100)
 HOUSE = 113,4 sq.m.
 COV. PATIO = 7,8sq.m.
 TOTAL = 121,2sq.m.

DRAWING DESCRIPTION
 SKETCH PLAN - TYPE A (South Entry)

PROJECT
 PROPOSED NEW DEVELOPMENT FOR PARKRAND x19

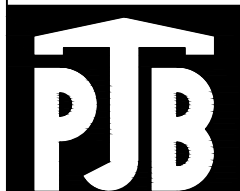

pieter bezuidenhout
 architect
 reg. no. 7477

dwg. no.
4401

7 alice avenue
 comet
 boksburg

p o box 25820
 east rand
 1462

date: 22/07/2014
 scale: 1:100
 area: see plan

tel:- (011)892-3958
 fax:- (011)892-3958
 cell:- 082-458-4839
 e-mail:- pjb@pjb-architect.co.za
 web:- www.pjb-architect.co.za