



NORTH ELEVATION (1:100)

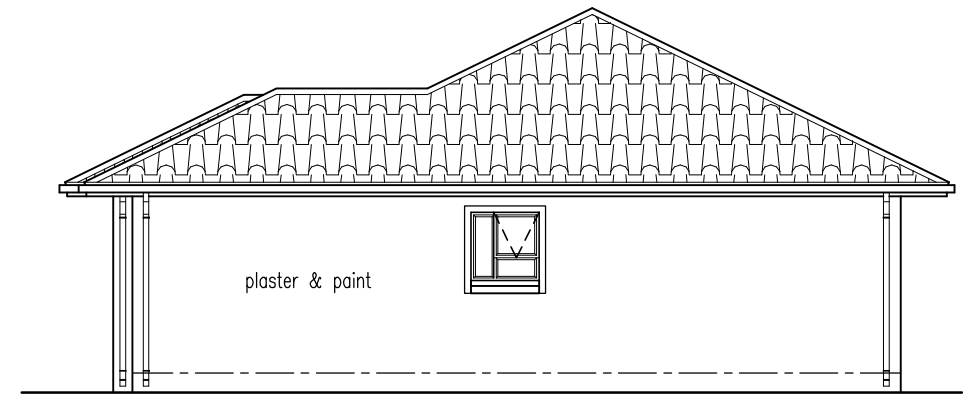


WEST ELEVATION (1:100)

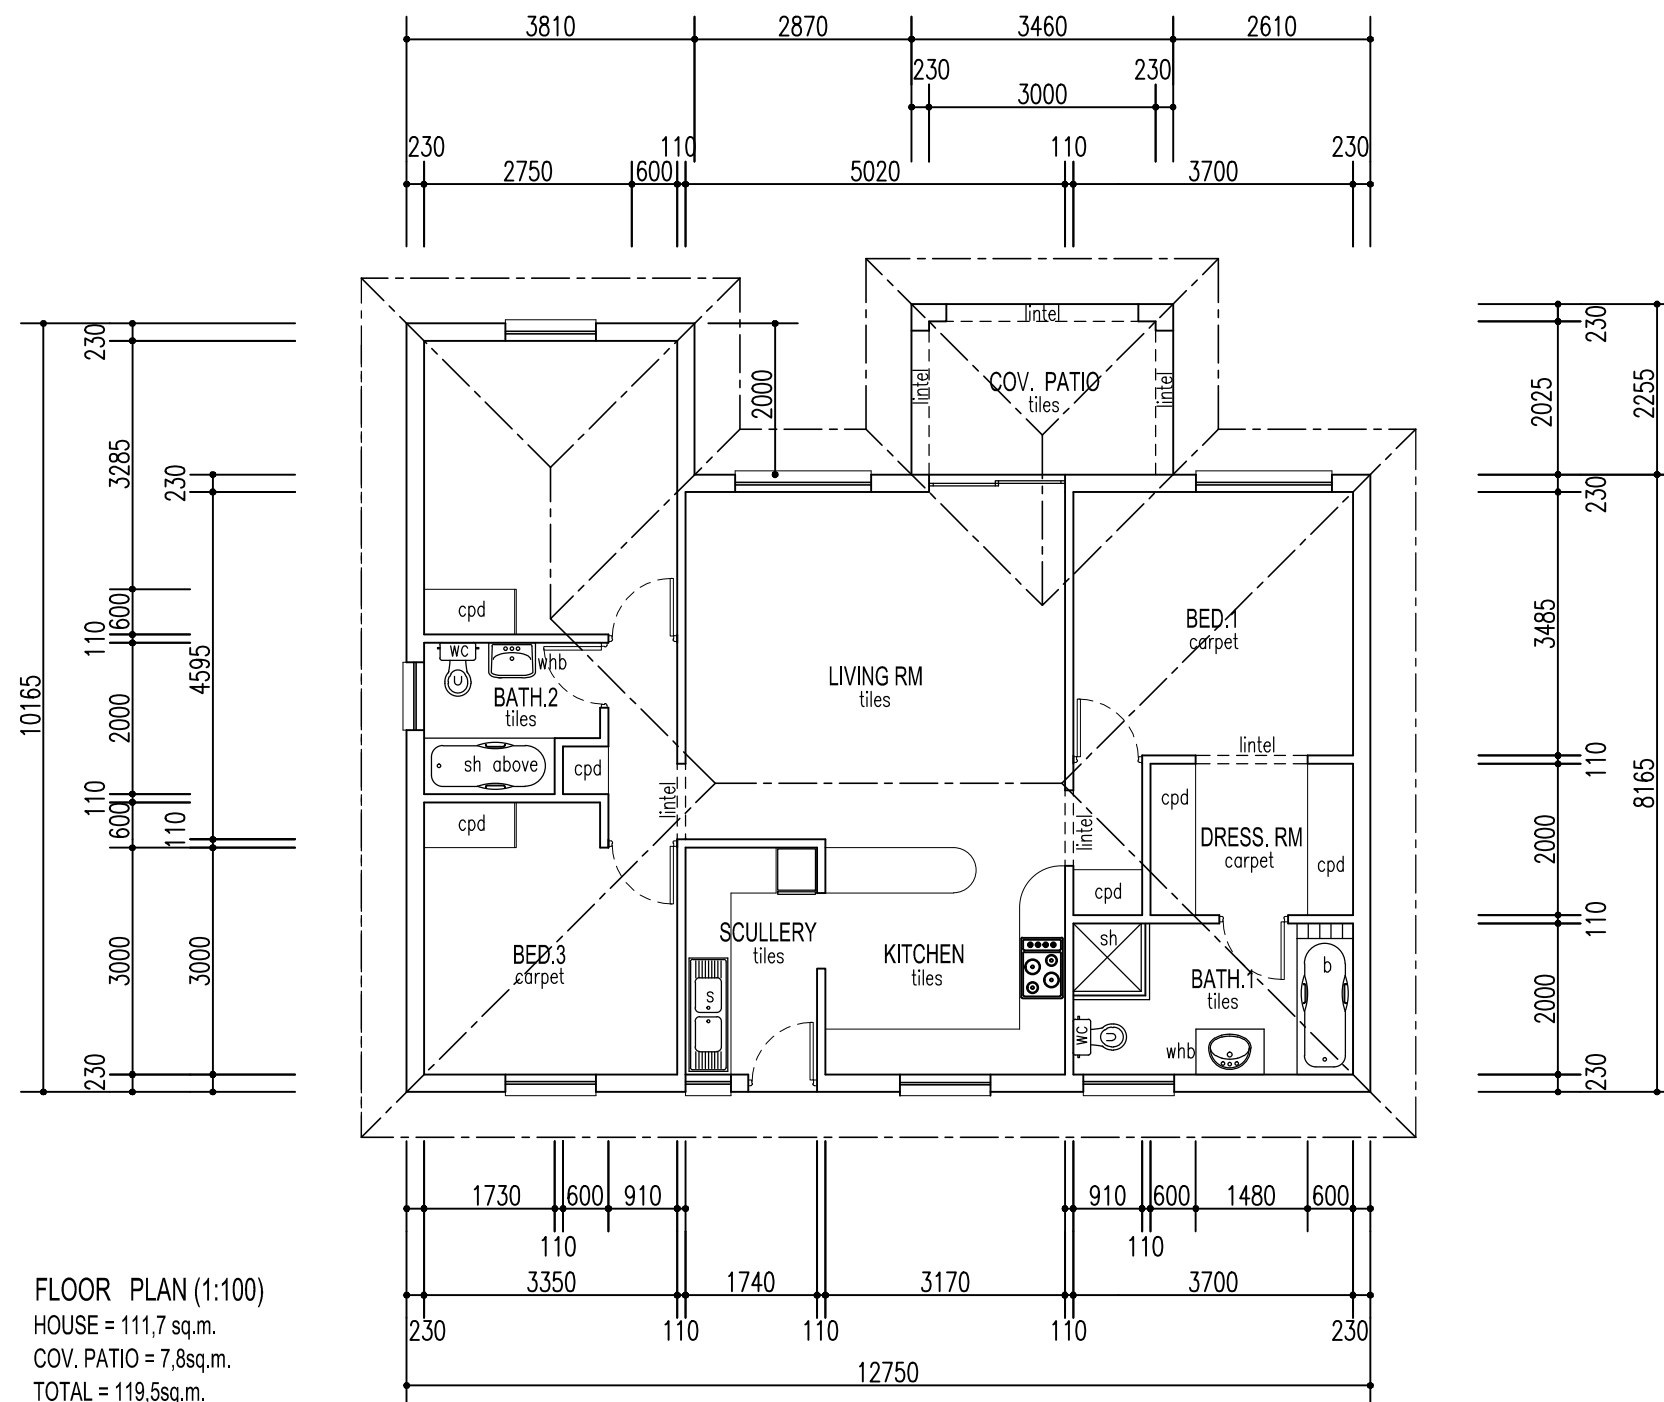

FLOOR PLAN (1:100)  
 HOUSE = 111,7 sq.m.  
 COV. PATIO = 7,8sq.m.  
 TOTAL = 119,5sq.m.

**DRAWING DESCRIPTION**  
 SKETCH PLAN - TYPE B (North Entry)

**PROJECT**  
 PROPOSED NEW DEVELOPMENT FOR PARKRAND x19

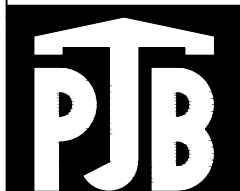

**pieter bezuidenhout**  
 architect  
 reg. no. 7477

dwg. no. <b>4401</b>	7 alice avenue comet boksburg	p o box 25820 east rand 1462
date: 22/07/2014	tel:- (011)892-3958	
scale: 1:100	fax:- (011)892-3958	
area: see plan	cell:- 082-458-4839	
	e-mail:- pjbbez@pjb-architect.co.za	
	web:- www.pjb-architect.co.za	