



NORTH ELEVATION (1:100)

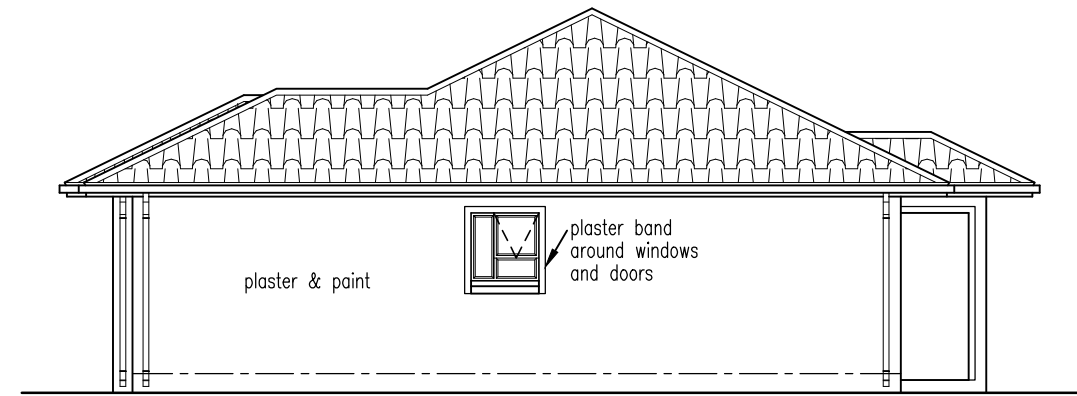

WEST ELEVATION (1:100)

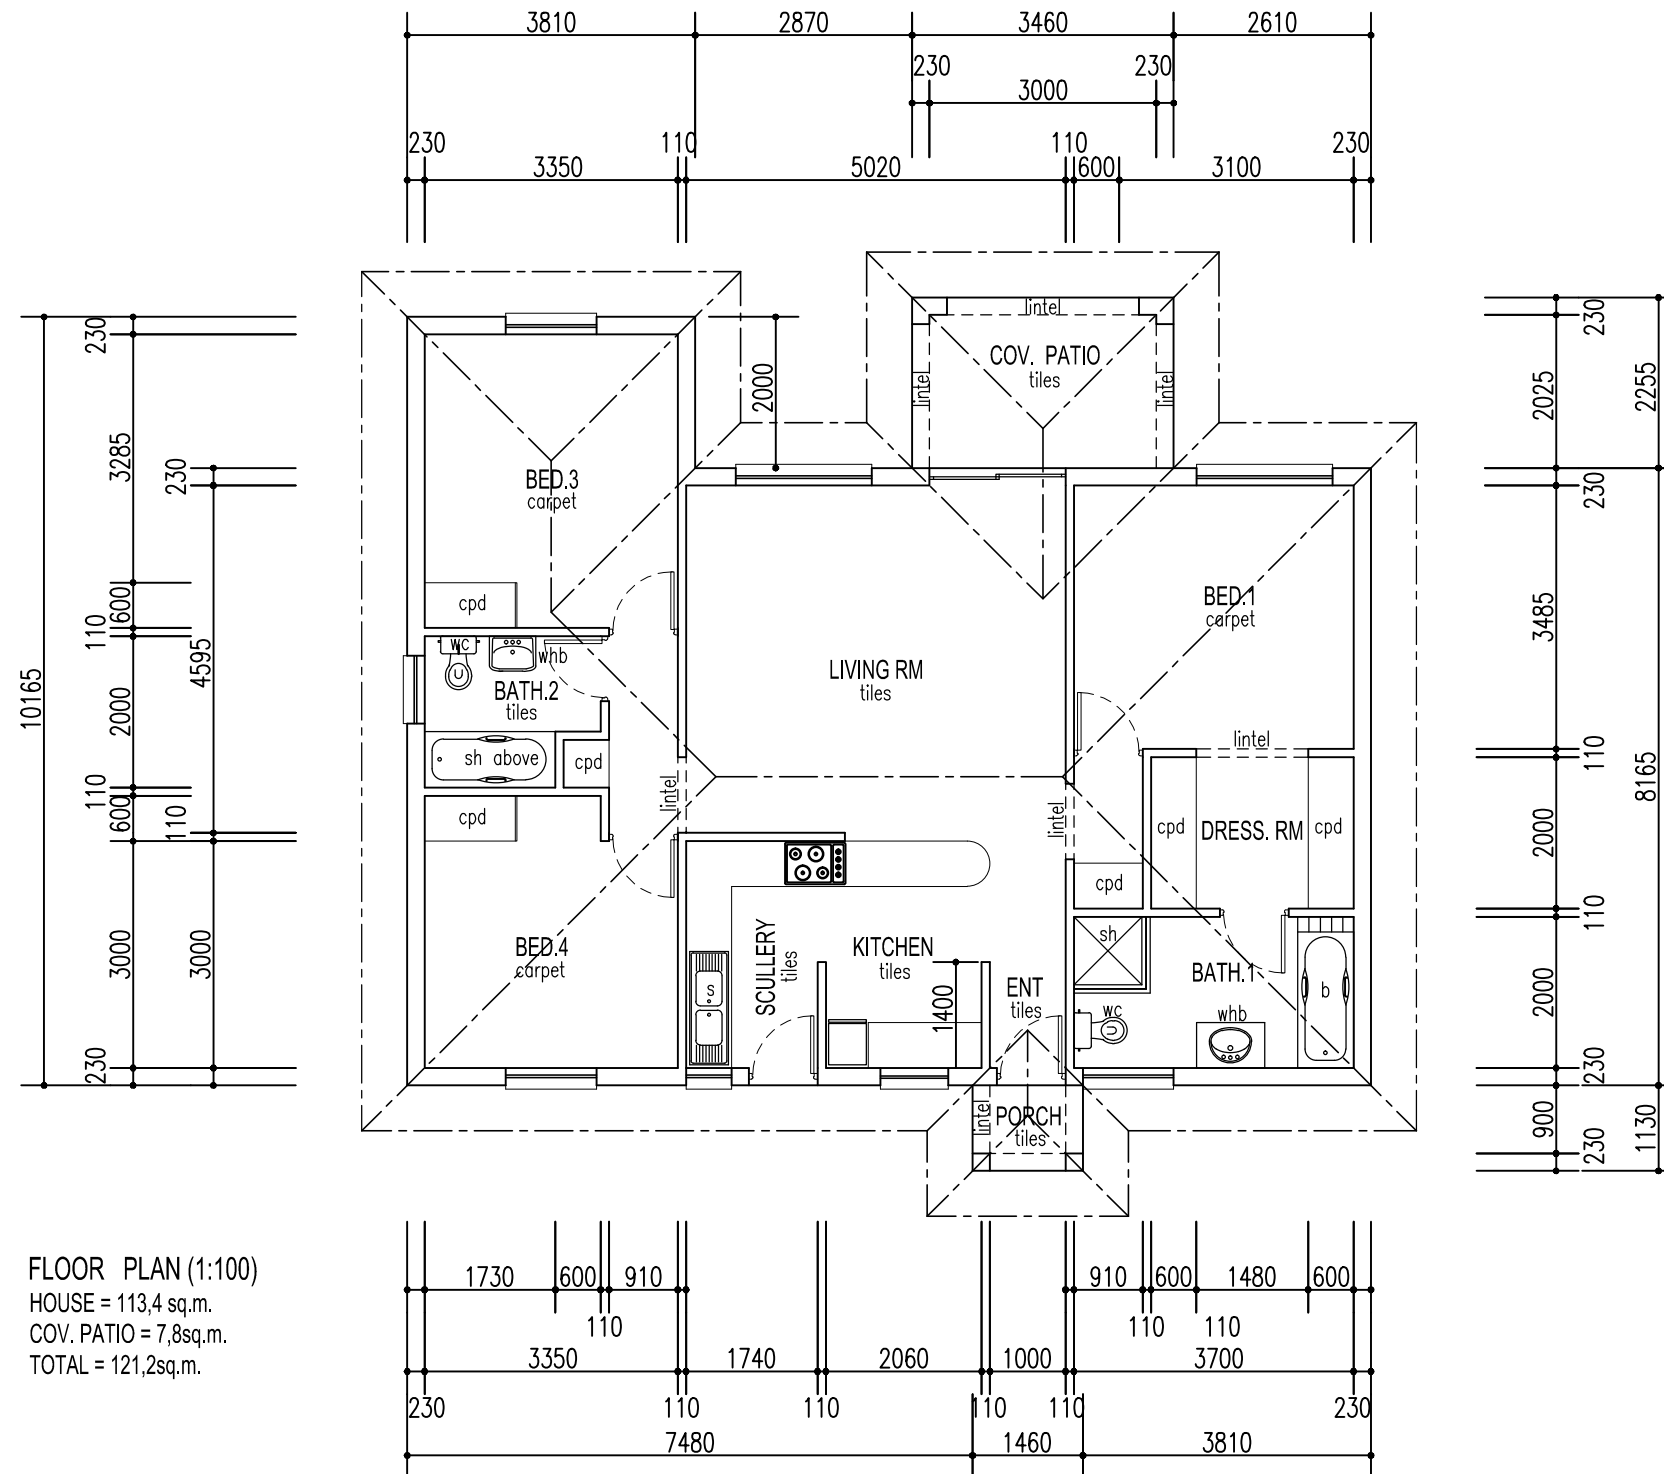

FLOOR PLAN (1:100)
 HOUSE = 113,4 sq.m.
 COV. PATIO = 7,8sq.m.
 TOTAL = 121,2sq.m.

DRAWING DESCRIPTION		
SKETCH PLAN - TYPE B (South Entry)		
PROJECT		
PROPOSED NEW DEVELOPMENT FOR PARKRAND x19		
PJB		pieter bezuidenhout architect reg. no. 7477
dwg. no. 4401	7 alice avenue comet boksburg	p o box 25820 east rand 1462
date: 22/07/2014	tel:- (011)892-3958	
scale: 1:100	fax:- (011)892-3958	
area: see plan	cell:- 082-458-4839	
	e-mail:- pjbez@pjb-architect.co.za	
	web:- www.pjb-architect.co.za	