


FLOOR PLAN (1:100)
 GROUND STOREY = 86,5sq.m.
 COV. PATIO = 9,0sq.m. (Optional)

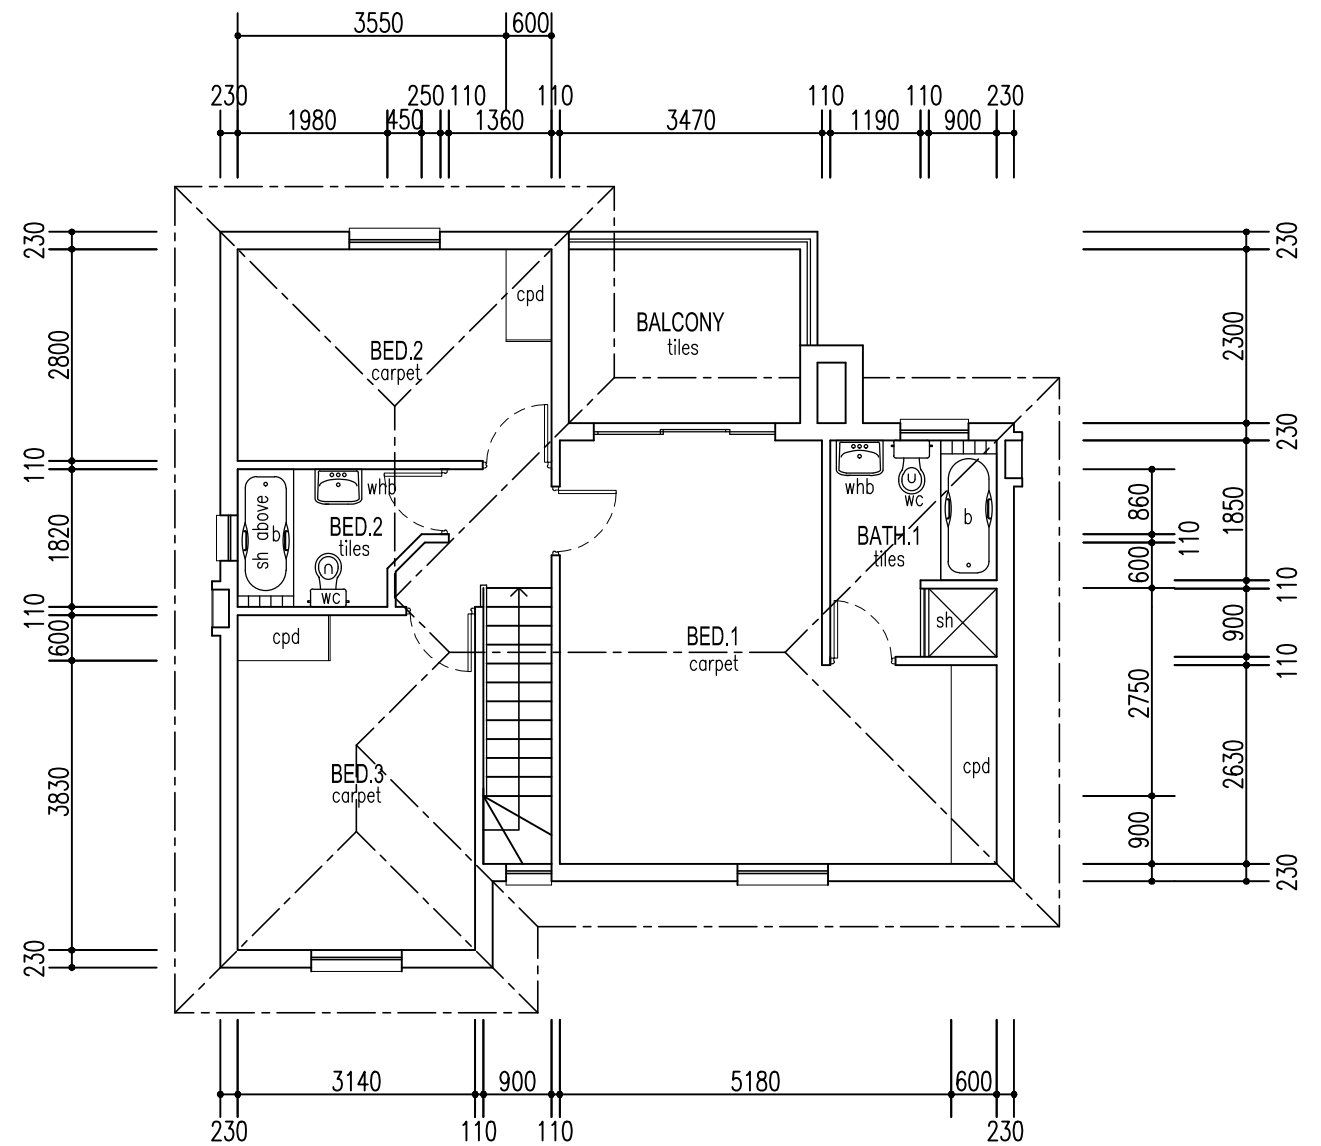

FLOOR PLAN (1:100)
 FIRST STOREY = 79,5sq.m.
 BALCONY = 9,0sq.m. (Optional)

DRAWING DESCRIPTION		
SKETCH PLAN – TYPE E PLANS (South Entry)		
PROJECT		
PROPOSED NEW DEVELOPMENT FOR PARKRAND x19		
PJB		pieter bezuidenhout architect reg. no. 7477
dwg. no. 4401	7 alice avenue comet boksburg	p o box 25820 east rand 1462
date: 22/07/2014	tel:- (011)892-3958	
scale: 1:100	fax:- (011)892-3958	
area: see plan	cell:- 082-458-4839	
	e-mail:- pjbbez@pjb-architect.co.za	
	web:- www.pjb-architect.co.za	