




NORTH ELEVATION

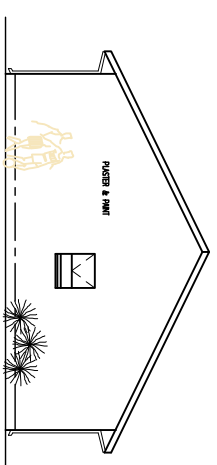


WEST ELEVATION

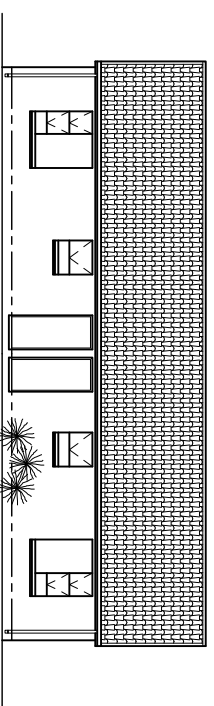

SOUTH ELEVATION

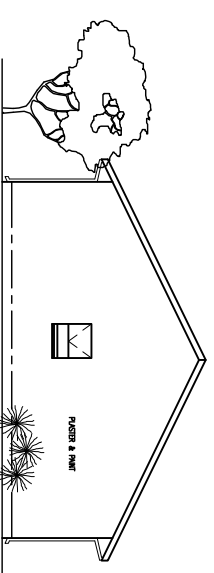


EAST ELEVATION

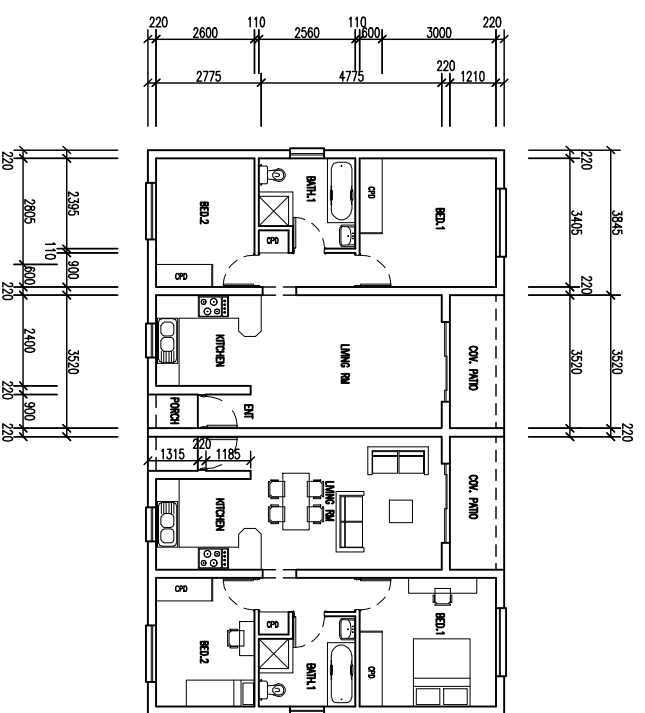

AREA / UNIT TYPE B(S)
 HOUSE = 64,050 M.
 PORCH = 1,350 M.
 COV. PATIO = 5,250 M.
 TOTAL = 70,650 M.

DRAWING DESCRIPTION
 SKETCH PLAN TYPE B(S)

PROJECT
 NEW TOWNHOUSES ON PARKRAND X15
 FOR CONDERE INVESTMENTS 153cc



pieter bezuidenhout
 architect
 reg. no. 7477

dwg. no. 4269.B(S)	7 alice avenue cornet boksburg	p o box 25820 east rand 1462
date: 18/06/2008	tel:-- (011)892-3958/06	
scale: 1:200	fax:-- 088(011)892-3958	
area: see plan	cell:-- 082-458-4839	
	email:-- pbez@absamail.co.za	
	web:-- www.ptb-architect.co.za	