


GROUND STOREY = 80,5sq.m.  
 COV. PATIO = 9,0sq.m. (Optional)

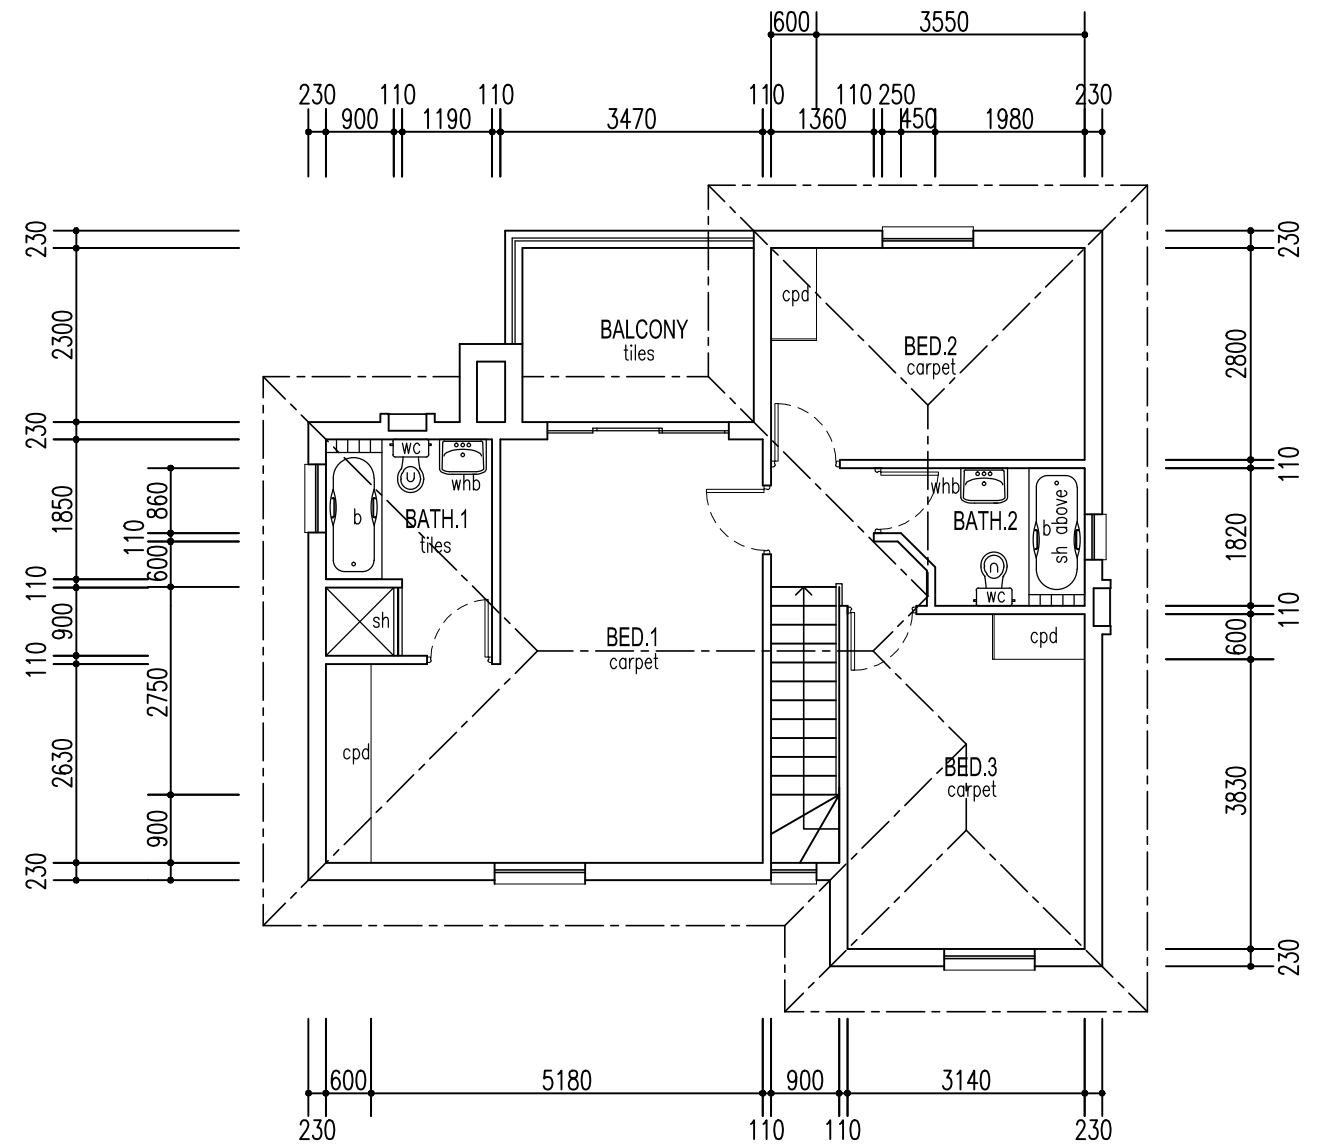

FIRST STOREY = 79,5sq.m.  
 BALCONY = 9,0sq.m. (Optional)

**DRAWING DESCRIPTION**

SKETCH PLAN - TYPE D PLANS (West Entry)

**PROJECT**

PROPOSED NEW DEVELOPMENT FOR PARKRAND x19



**pieter bezuidenhout**  
 architect  
 reg. no. 7477

dwg. no.  
**4401**

7 alice avenue  
 comet  
 boksburg

p o box 25820  
 east rand  
 1462

date: 22/07/2014

scale: 1:100

area: see plan

tel:- (011)892-3958  
 fax:- (011)892-3958  
 cell:- 082-458-4839  
 e-mail:- pjbbez@pjb-architect.co.za  
 web:- www.pjb-architect.co.za